



**PRELIMINARY
COMPOSITE FLOOR PLAN**
SCALE: 1/8"=1'-0"

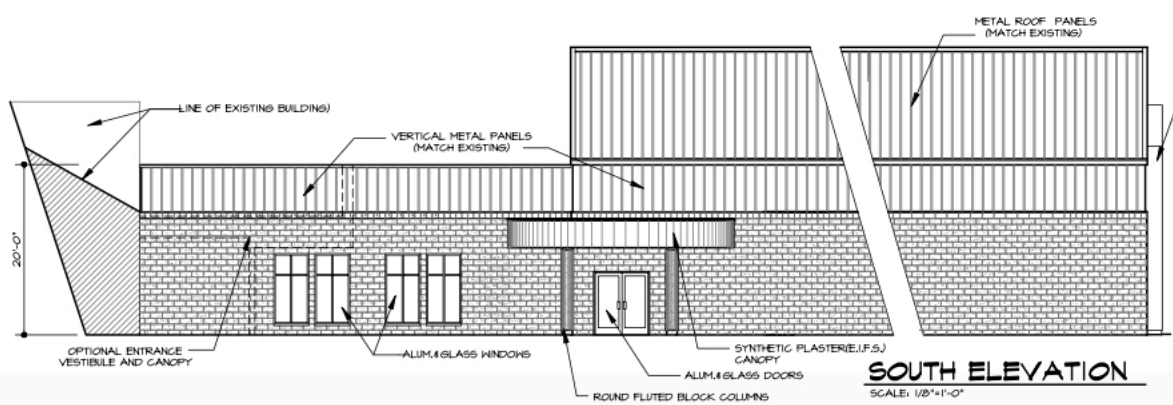

SOUTH ELEVATION
SCALE: 1/8"=1'-0"

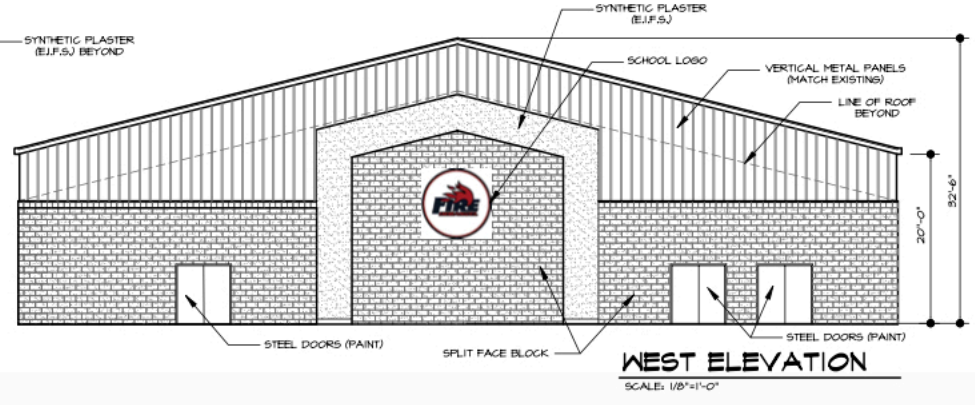

WEST ELEVATION
SCALE: 1/8"=1'-0"

REVISIONS
CREEKWOOD ARCHITECTURE, INC.
burton, michigan 48509
1111 s. creekwood
tel. (810) 742-0480 fax (810) 742-8393



SHEET TITLE
**IMMANUEL BAPTIST SCHOOL
GYMNASIUM**
COMPOSITE FLOOR PLAN
ELEVATIONS

PROJECT
**IMMANUEL BAPTIST SCHOOL
GYMNASIUM**
2000 E. M-20
BROWN PT. B.A.C. CITY OF CORUNNA, MI
JOB NO. 23015CH
DATE 5 SEPT 2023
SHEET NO.

A1
DF